



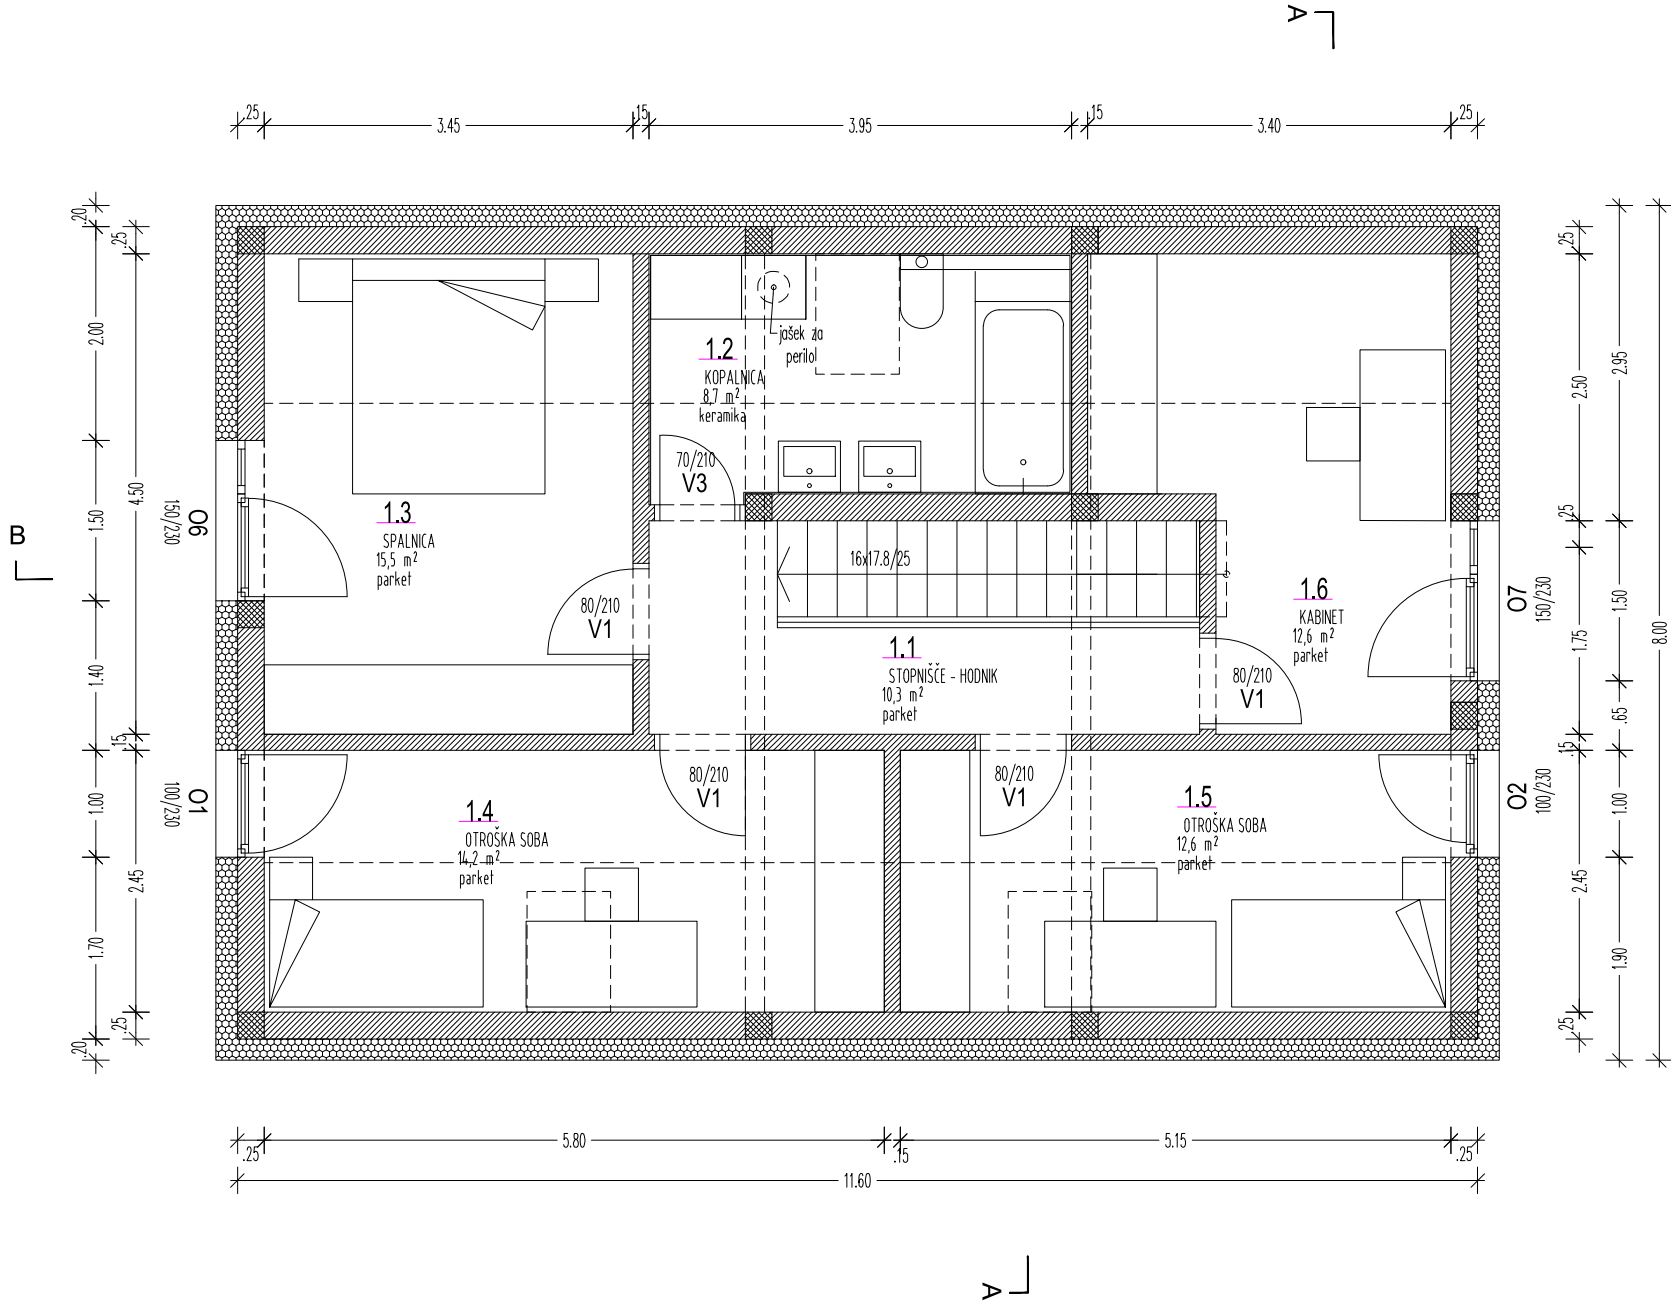

TIP A

F± 0,00 = 243,4 m.n.v.

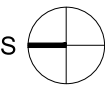

- LEGENDA:
- ARMIRANI BETON
 - OPEČNI TERMOBLOK
 - STIRODUR, STIROPOR

OBJEKT TIPA A - TLOVIS PRITULČJA

	Zavod za prostorsko, komunalno in stanovanjsko urejanje Grosuplje, d.o.o. Taborska 3, 1290 Grosuplje		ident. št.	št. proj.	datum
			P- 11/23		september 2023
investitor	TRANSPORT FINEC d.o.o. Taborska cesta 32a 1290 Grosuplje		objekt 8 ENOSTANOVANJSKI HIŠ k.o. 1451 Mina Peč parc. št.: 1054/4, 1054/8, 1054/10, 1054/11, 1054/12, 1054/13, 1054/14, 1054/15, 1054/16, 1054/17		
	odgovorni vodja projekta V. GORENČIČ u.d.l.a. ZAPS 0955 A		vsebinska risba		
soizvajalec	odgovorni projektant V. GORENČIČ u.d.l.a. ZAPS 0955 A		TLOVIS MANSARDE GRADBENA PARCELA 1 TIP A		
	projektant		vrsta projekta		
kontrola	S. Knez abs. arh.		ARHITEKTURA		
			vrsta projekta		
			PZI		
			menilo		
			št. lista		
			1:50		
			4		