



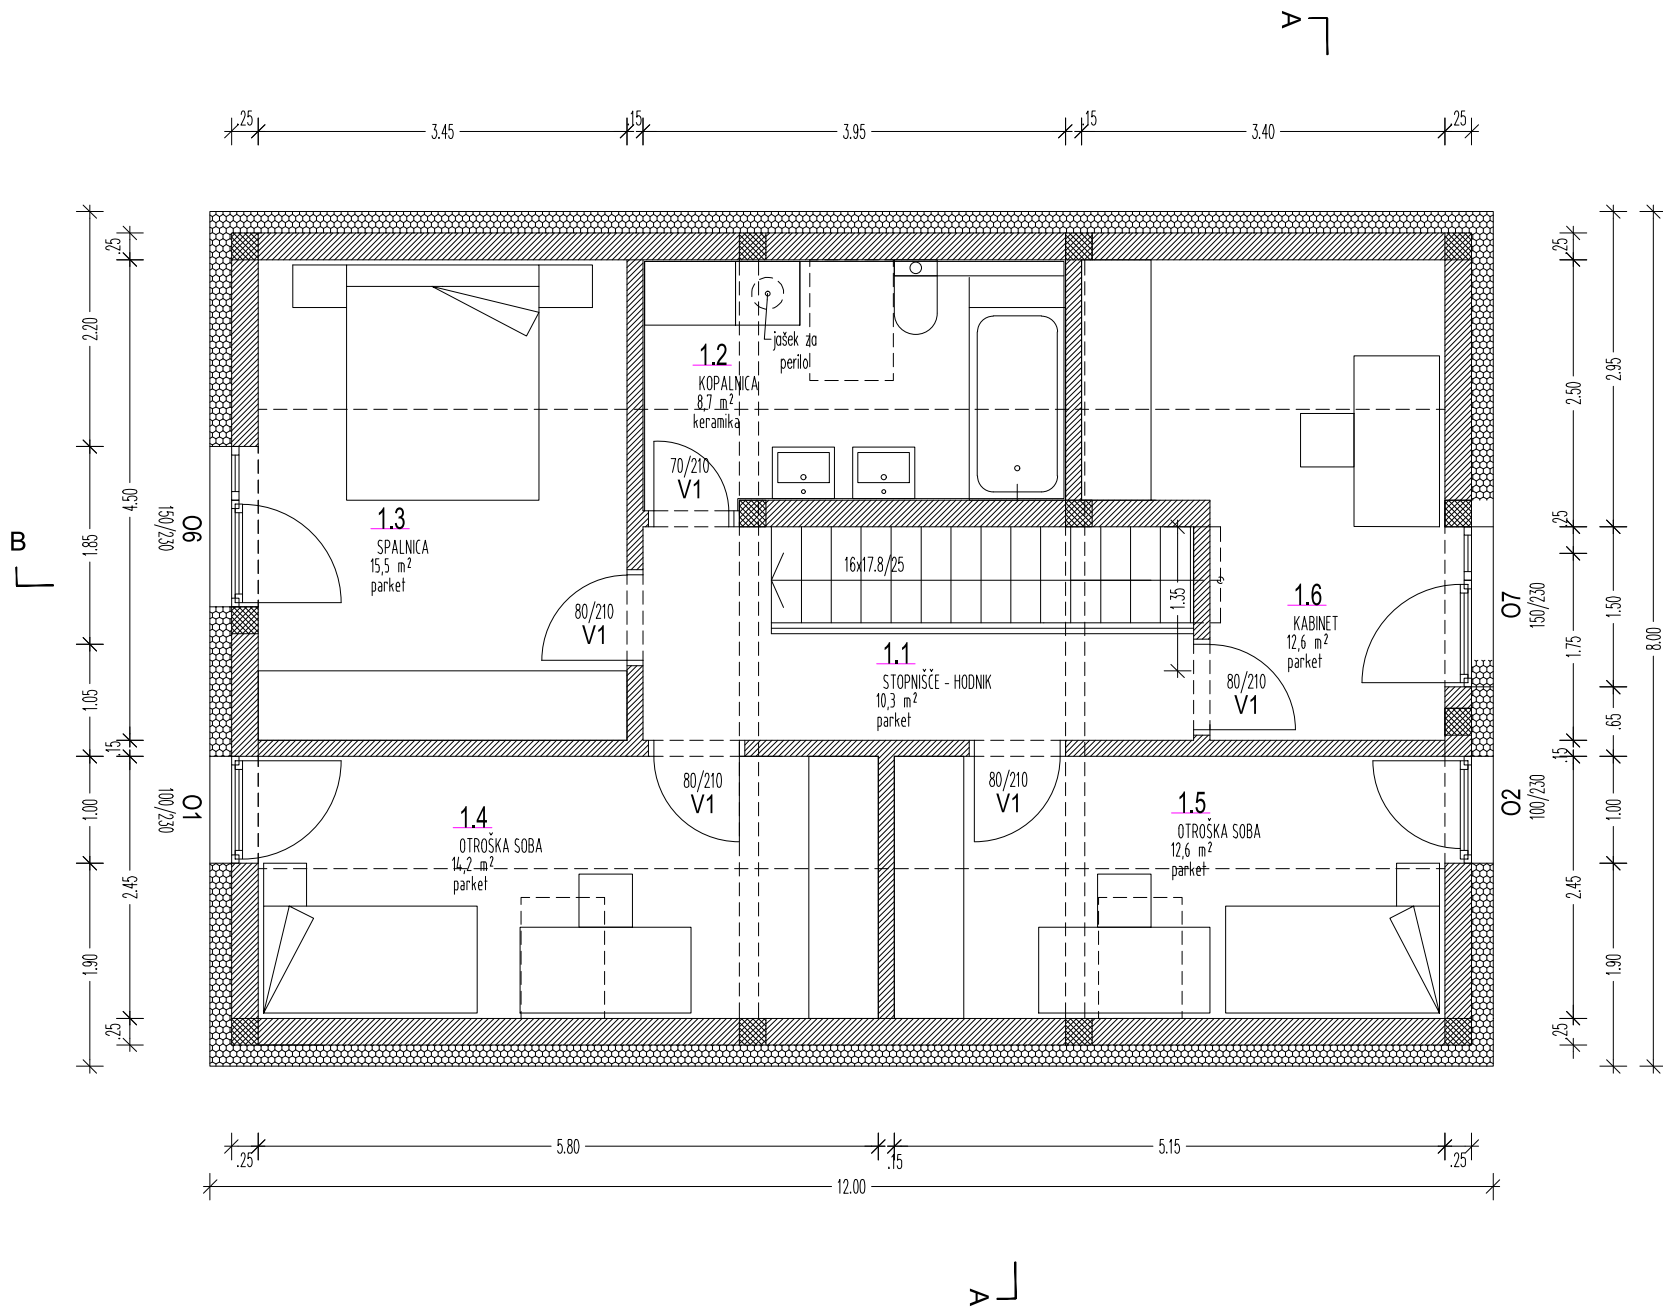

TIP C1

F± 0,00 = 243,4 m.n.v.

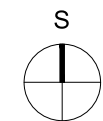

- LEGENDA:
- ARMIRANI BETON
 - OPEČNI TERMOBLOK
 - STIRODUR, STIROPOR

OBJEKT TIPA C1 - TLORIS MANSARDE

	Zavod za prostorsko, komunalno in stanovanjsko urejanje Grosuplje, d.o.o. Taborska 3, 1290 Grosuplje		ident. št.	št. proj.	datum
	8 ENOSTANOVANJSKI HIŠ k.o. 1451 Mina Pec parc. št.: 1054/4, 1054/10, 1054/11, 1054/12, 1054/13, 1054/14, 1054/15, 1054/16, 1054/17		P- 11/23	september 2023	
investitor	TRANSPORT FINEC d.o.o. Taborska cesta 32a 1290 Grosuplje				
odgovorni vodja projekta	V. GORENČIČ u.d.l.a. ZAPS 0955 A				
odgovorni projektant	V. GORENČIČ u.d.l.a. ZAPS 0955 A				
projektant					
soavtor	S. Knez abs. arh.				
kontrola					
		vrsta projekta		vrsta načrta	
		PZI		ARHITEKTURA	
		menilo		št. lista	
		1:50		4	