



B

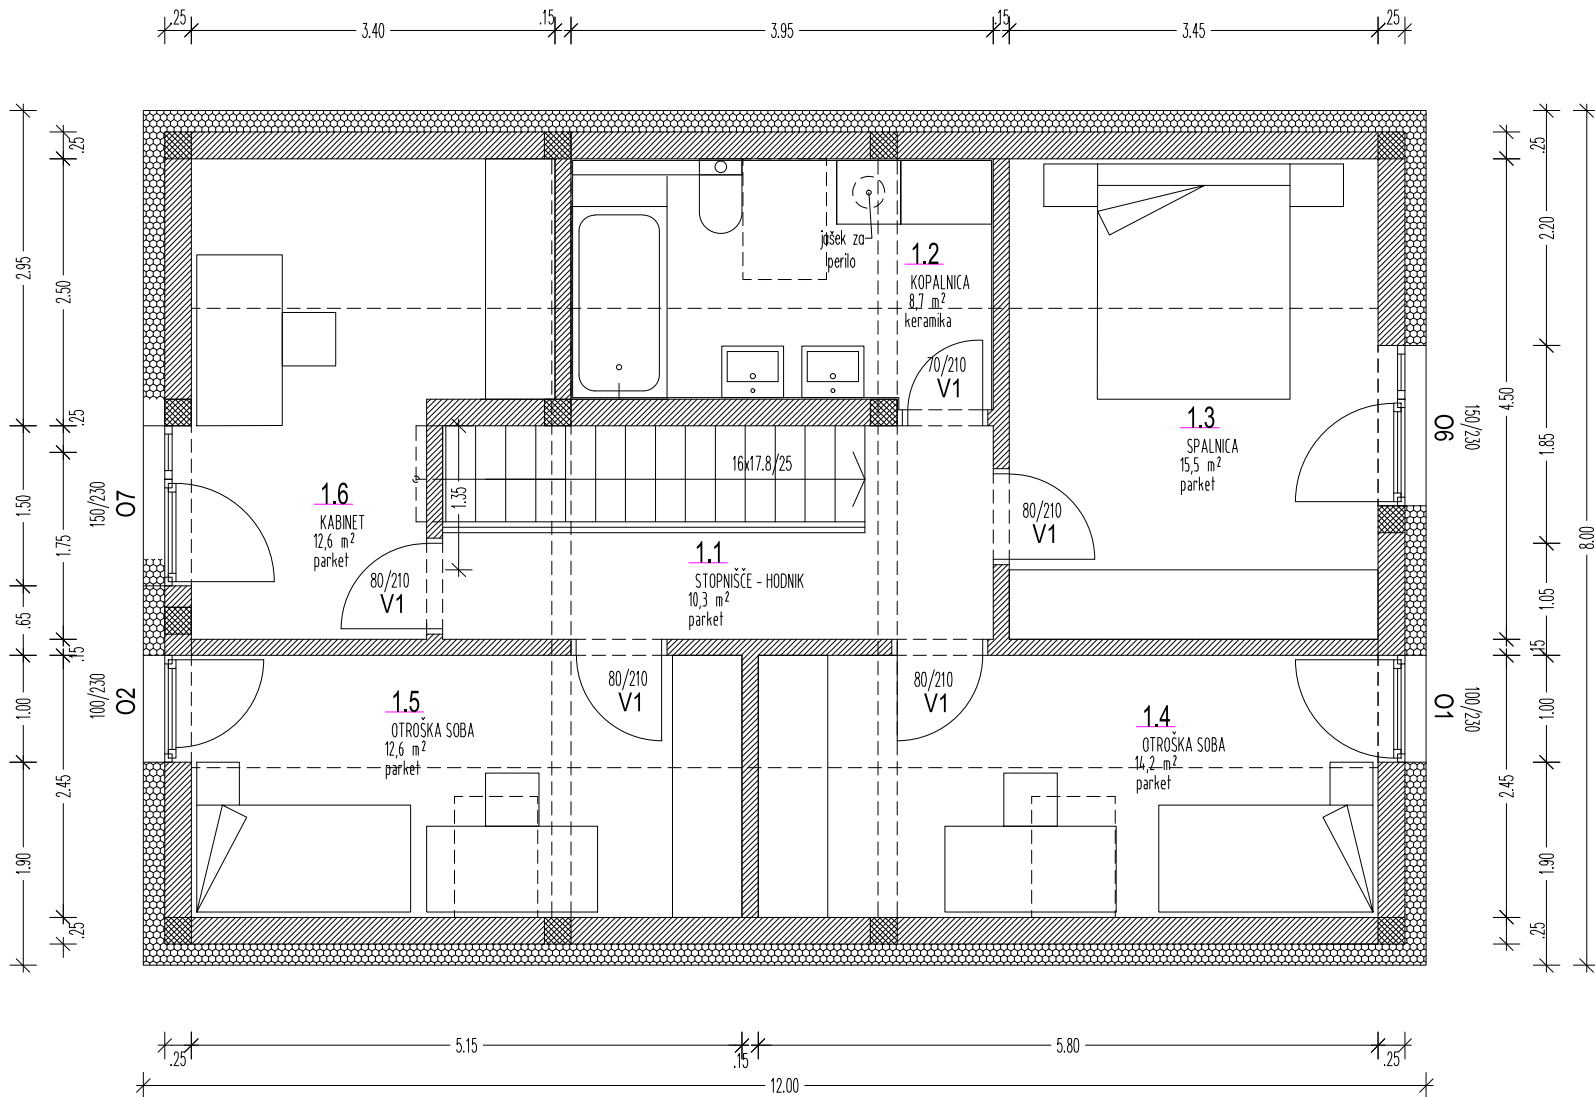

F± 0,00 = 242,5 m.n.v.

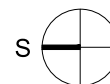

LEGENDA:

- B** ARMIRANI BETON
- OPEČNI TERMOBLOK
- STIRODUR, STIROPOR

OBJEKT TIPA C2 - TLOVIS MANSARDE

	Zavod za prostorsko, komunalno in stanovanjsko urejanje Grosuplje, d.o.o. Taborska 3, 1290 Grosuplje		št. proj.	P- 11/23	datum	september 2023
	Investitor	TRANSPORT FINEC d.o.o. Taborska cesta 32a 1290 Grosuplje	ident. št.	8 ENOSTANOVAJSKI HŠ k.o. 1451 Mina Peč parc. št.: 1054/4, 1054/8, 1054/10, 1054/11, 1054/12, 1054/13, 1054/14, 1054/15, 1054/16, 1054/17		
	odgovorni vodja projekta	V. GORENČIČ u.d.l.a. ZAPS 0955 A	ident. št.	1054/13, 1054/14, 1054/15, 1054/16, 1054/17		
	odgovorni projektant	V. GORENČIČ u.d.l.a. ZAPS 0955 A	ident. št.	1054/13, 1054/14, 1054/15, 1054/16, 1054/17		
soveljavec		S. Knez abs. arh.				
kontrola						
vrsta projekta		ARHITEKTURA				
vrsta projekta		PZI				
menilo		1:50				
št. lista		4				