




JUGOZAHODNA FASADA

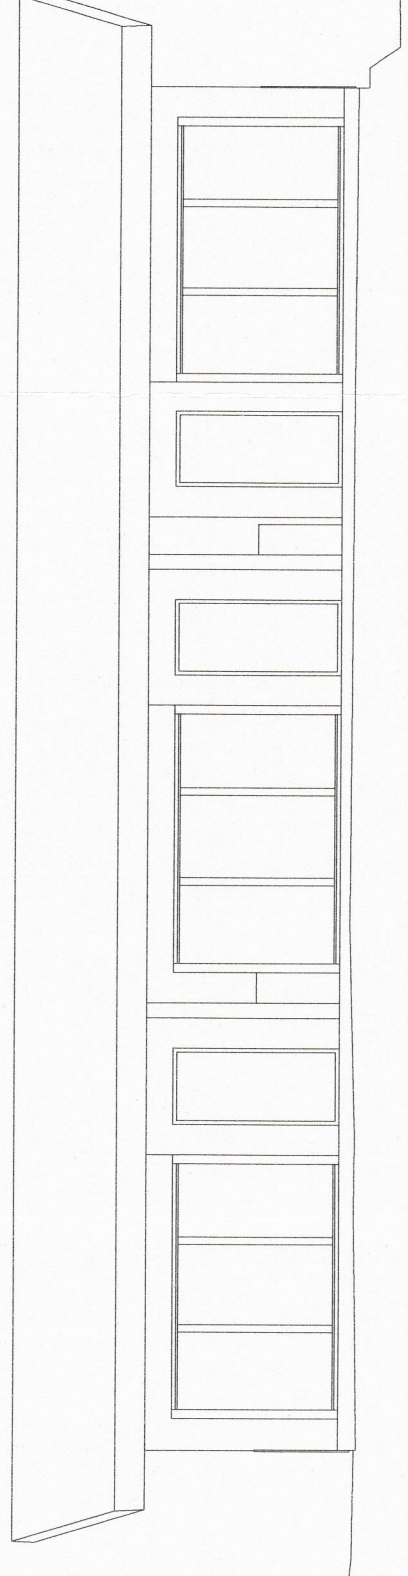


JUGOVJHODNA FASADA

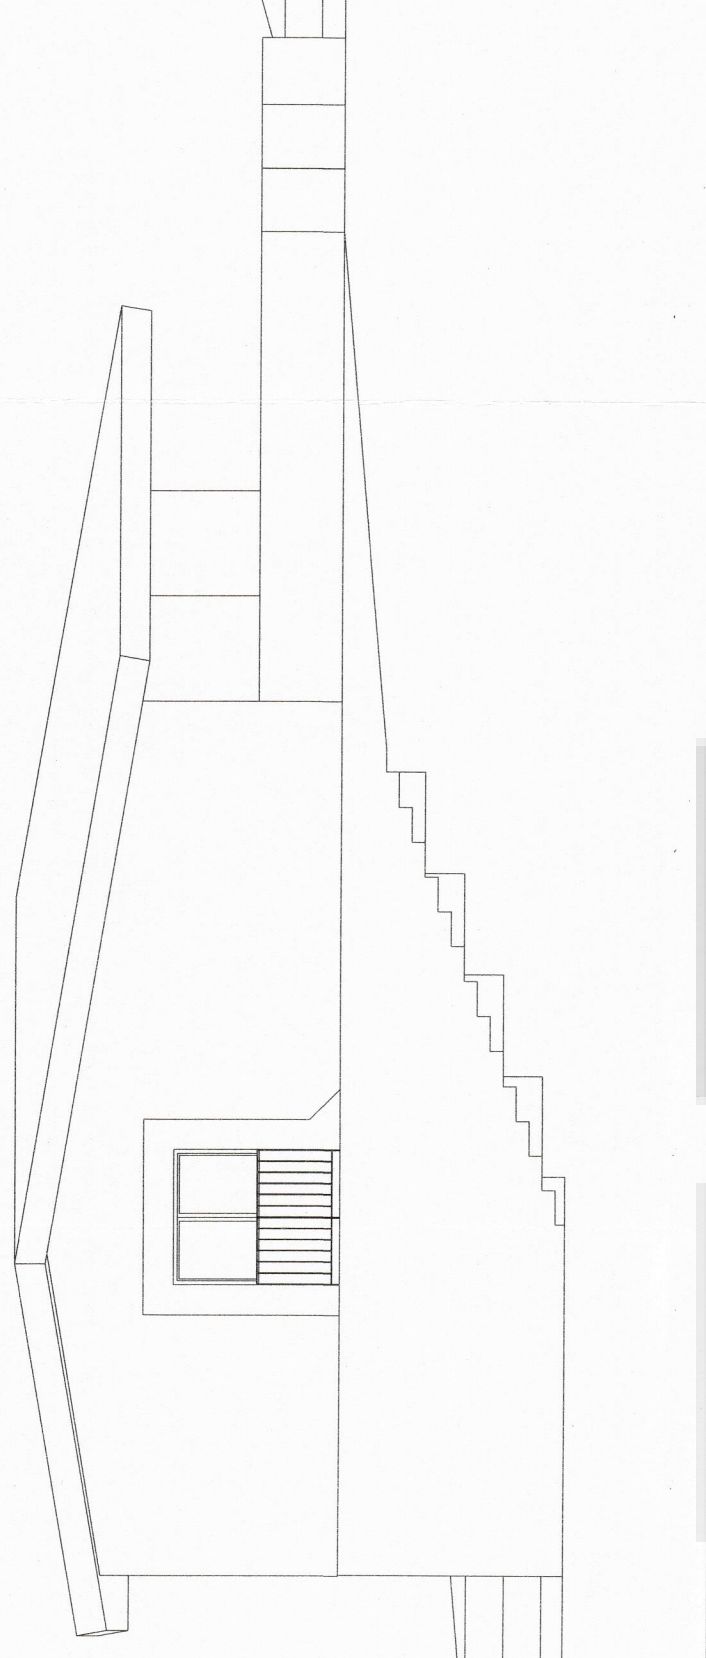


SEVEROVJHODNA FASADA

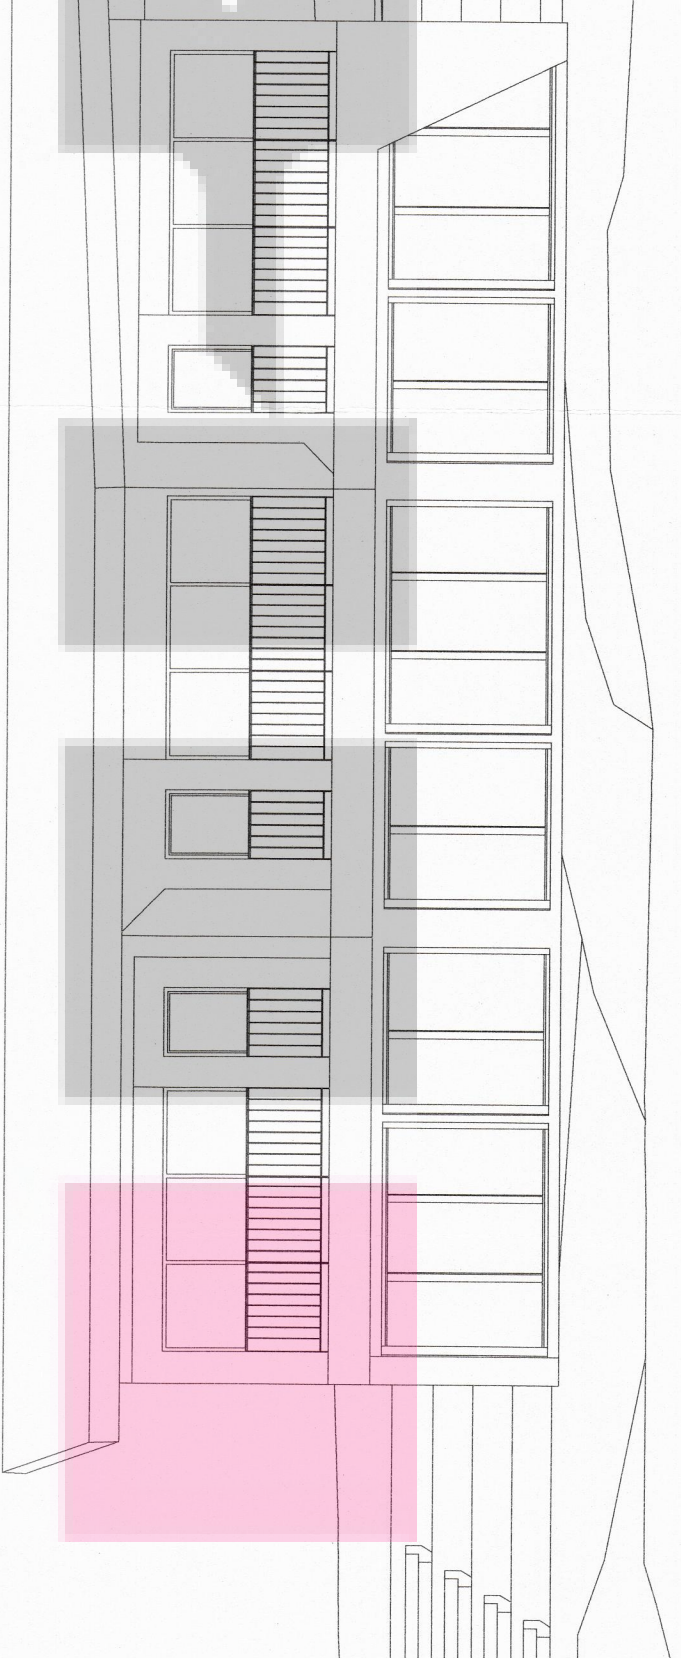



SEVEROZAHODNA FASADA

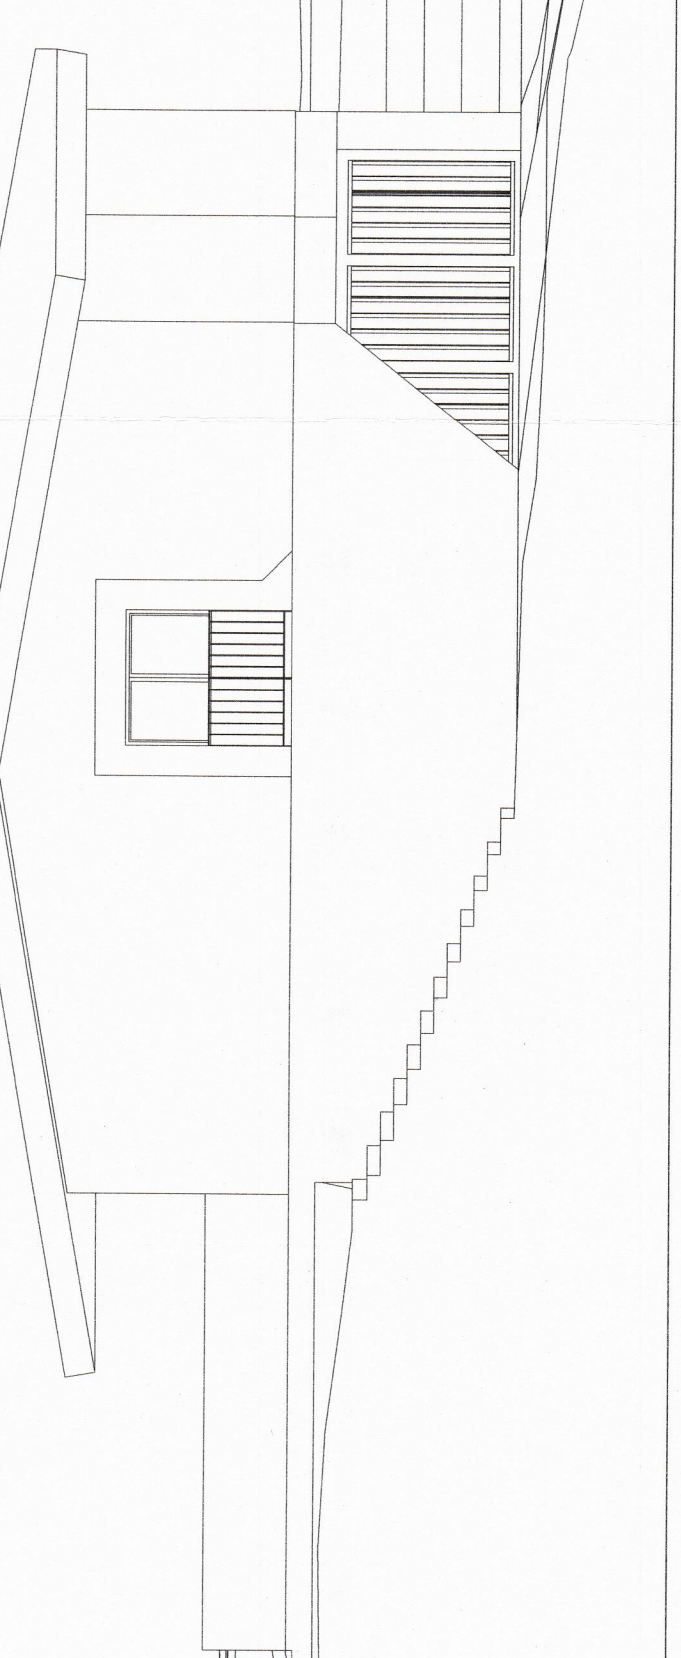


VZDOLJNI PREZEV

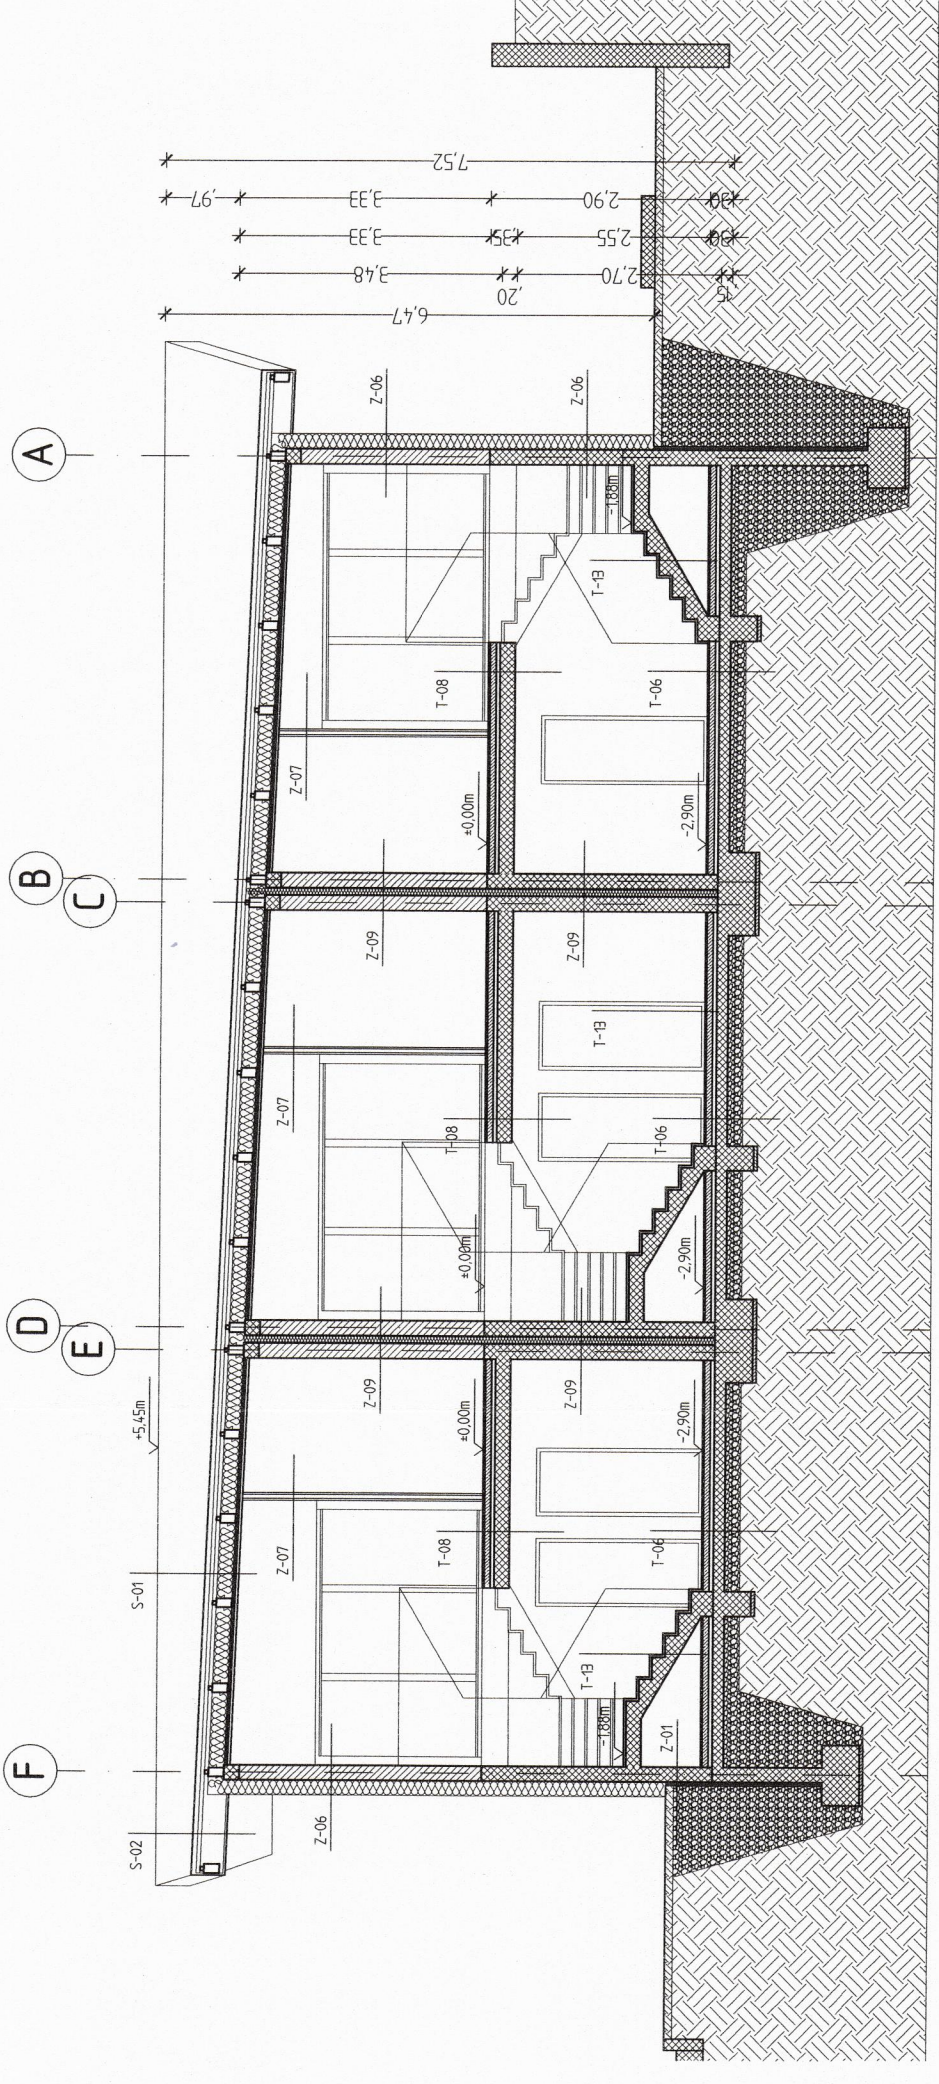


PREKNI PREZEV

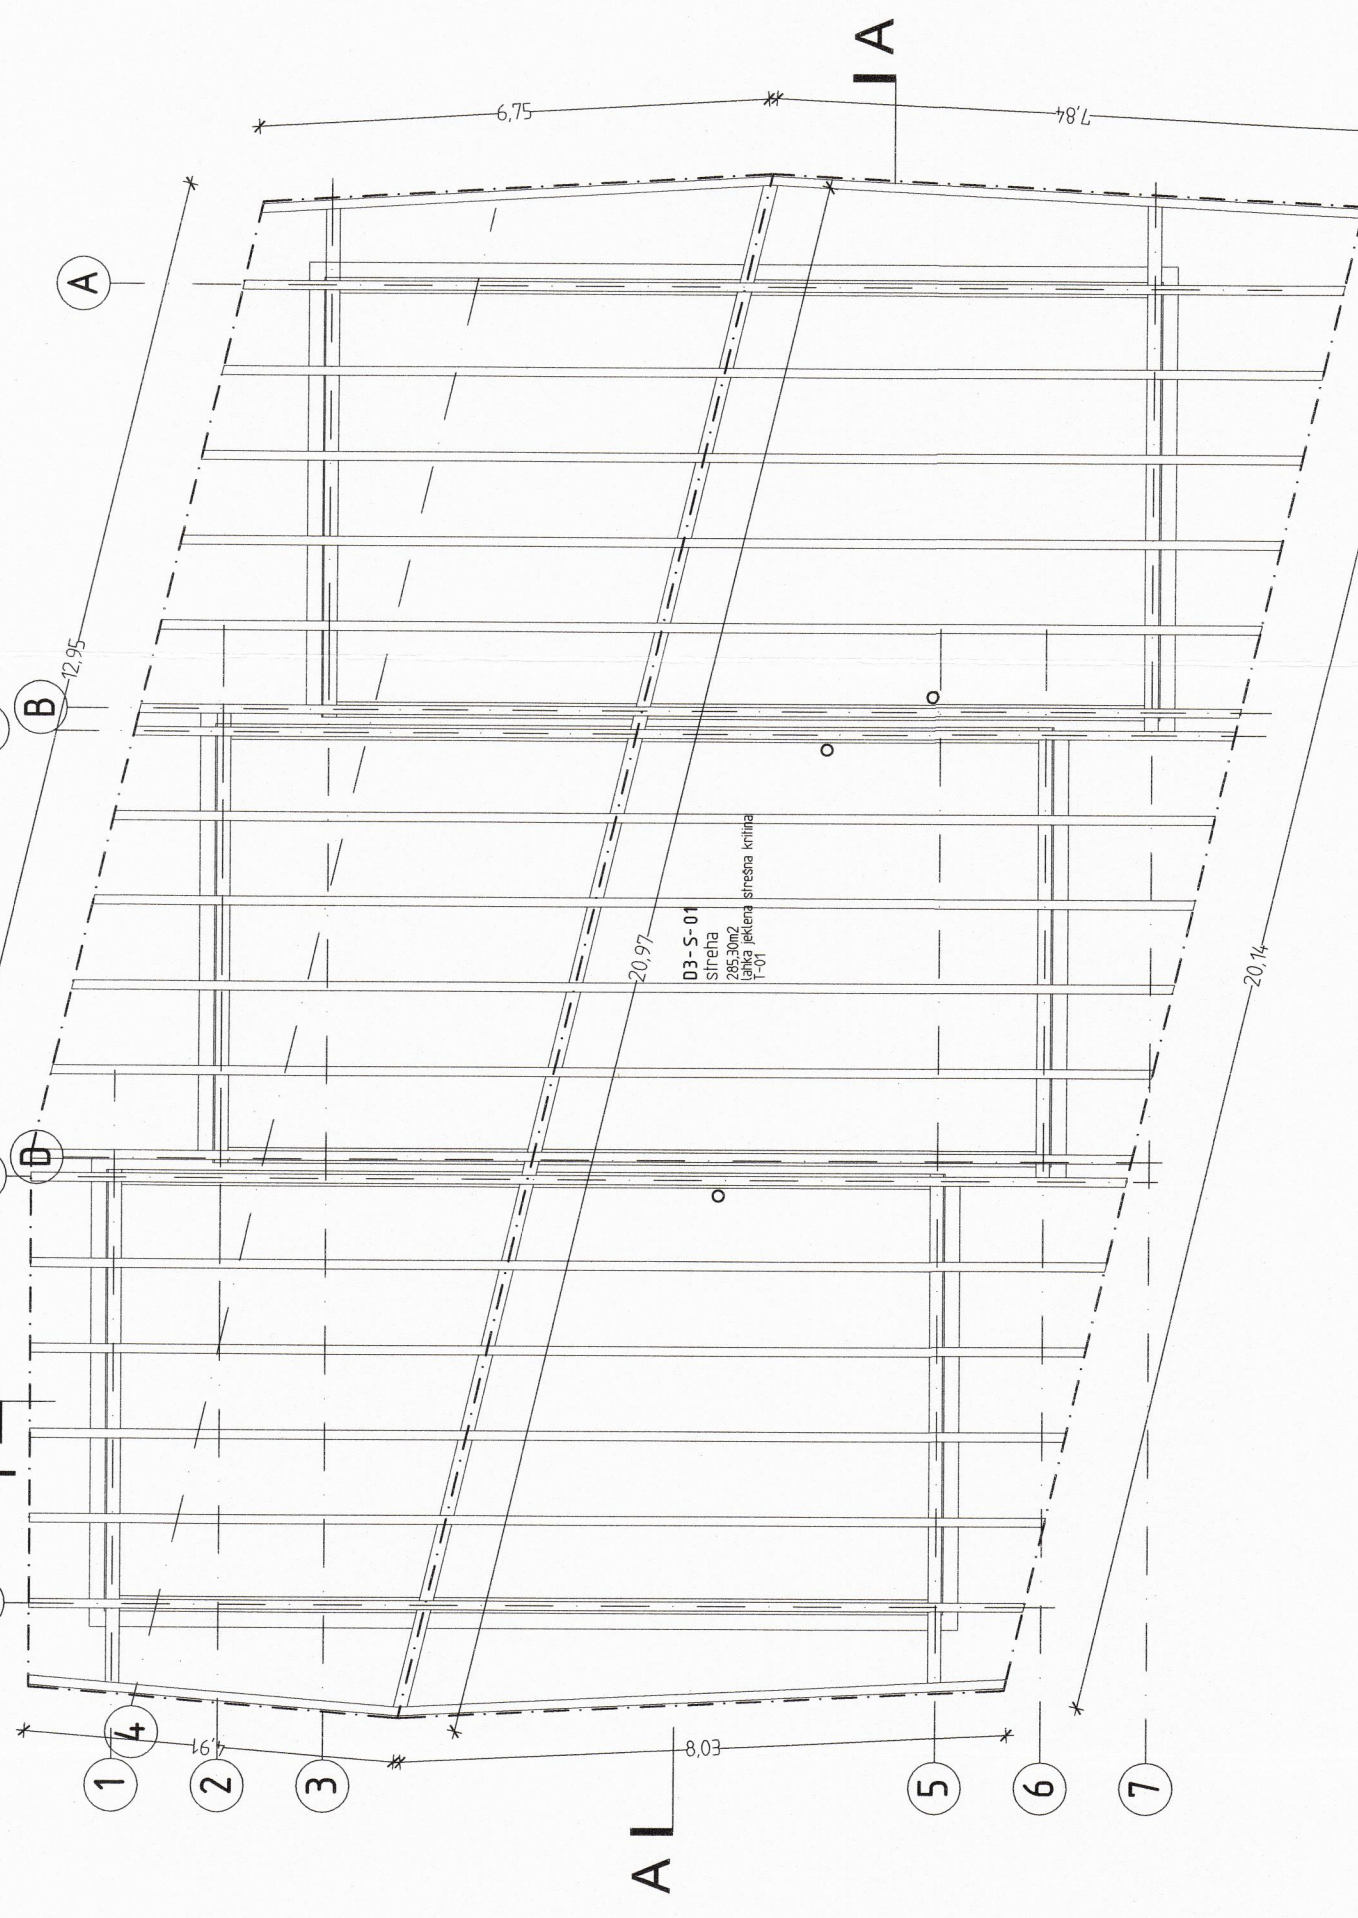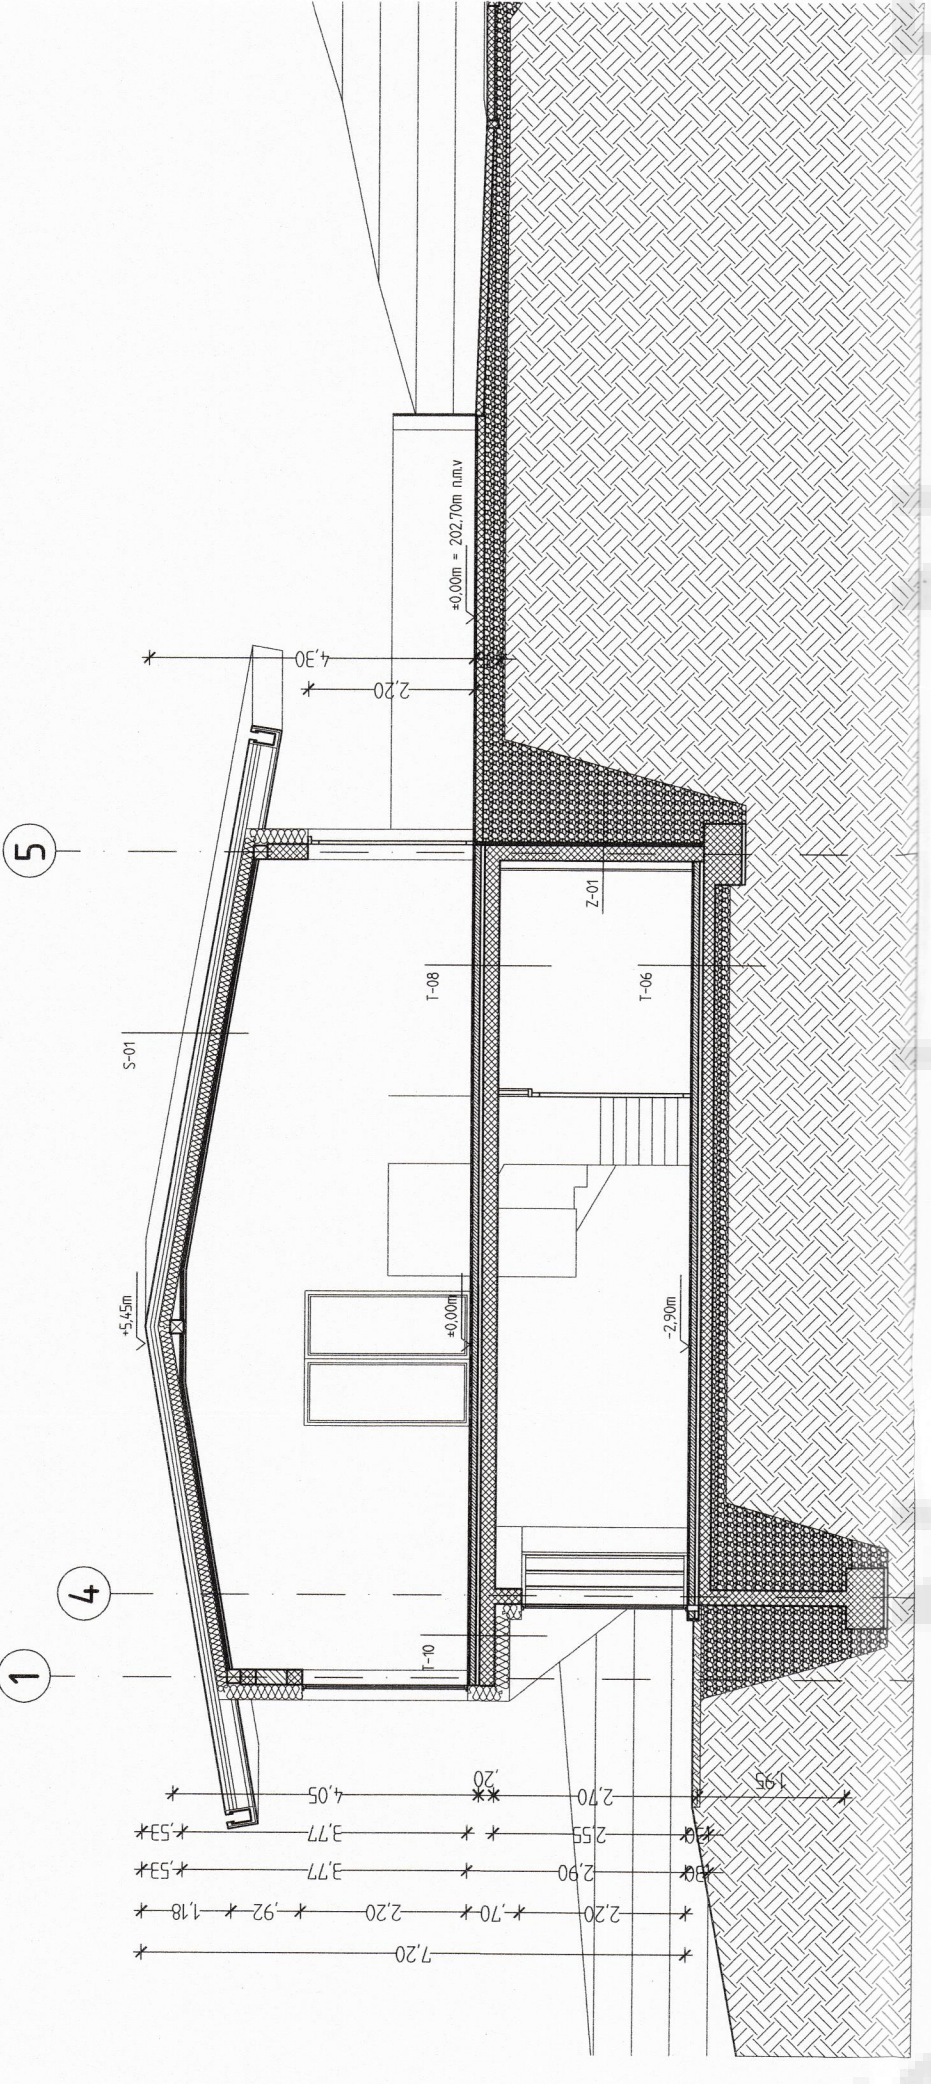

TLORIS OSTRESJA

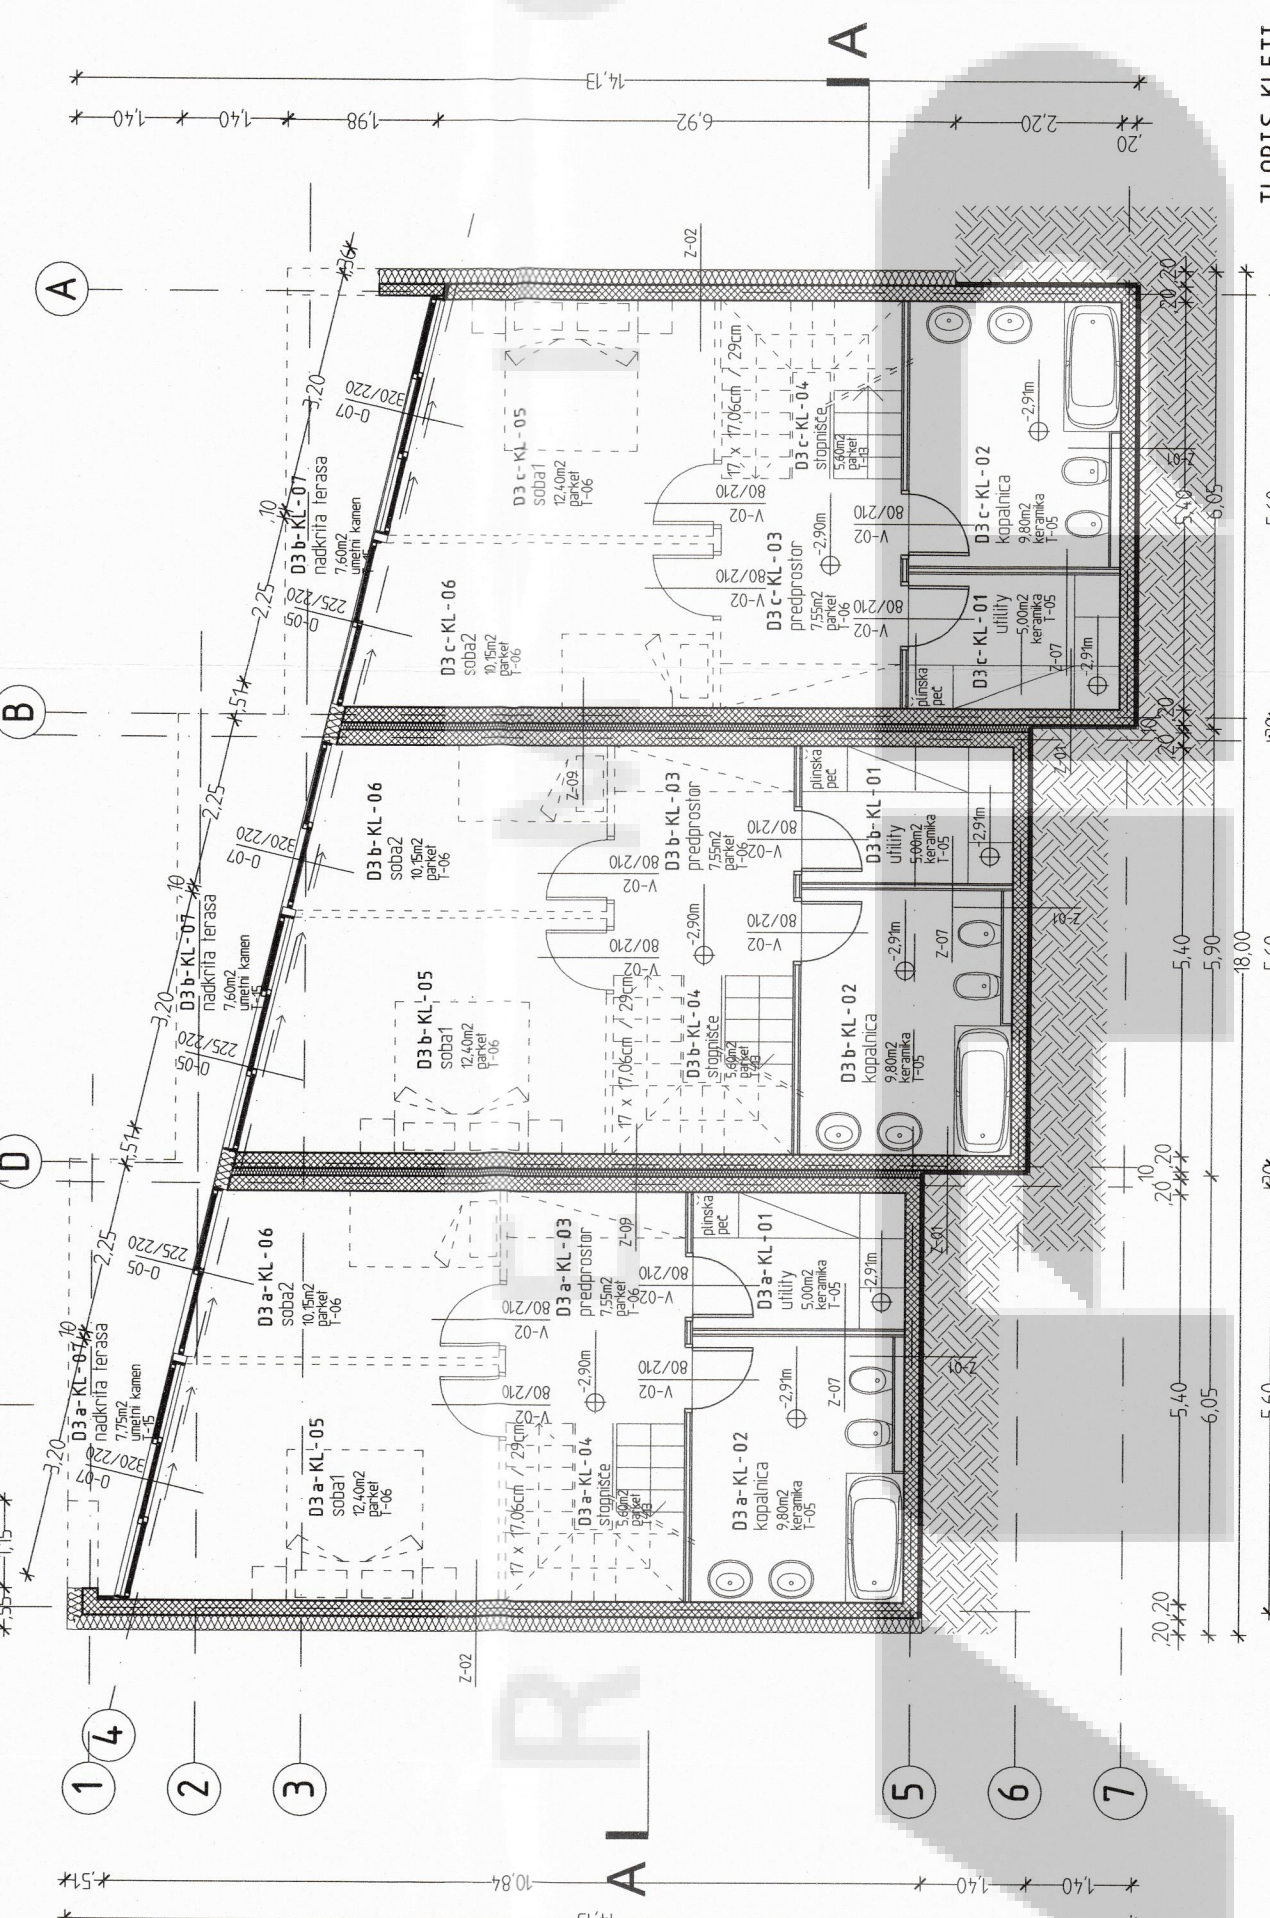

TLORIS KLETI

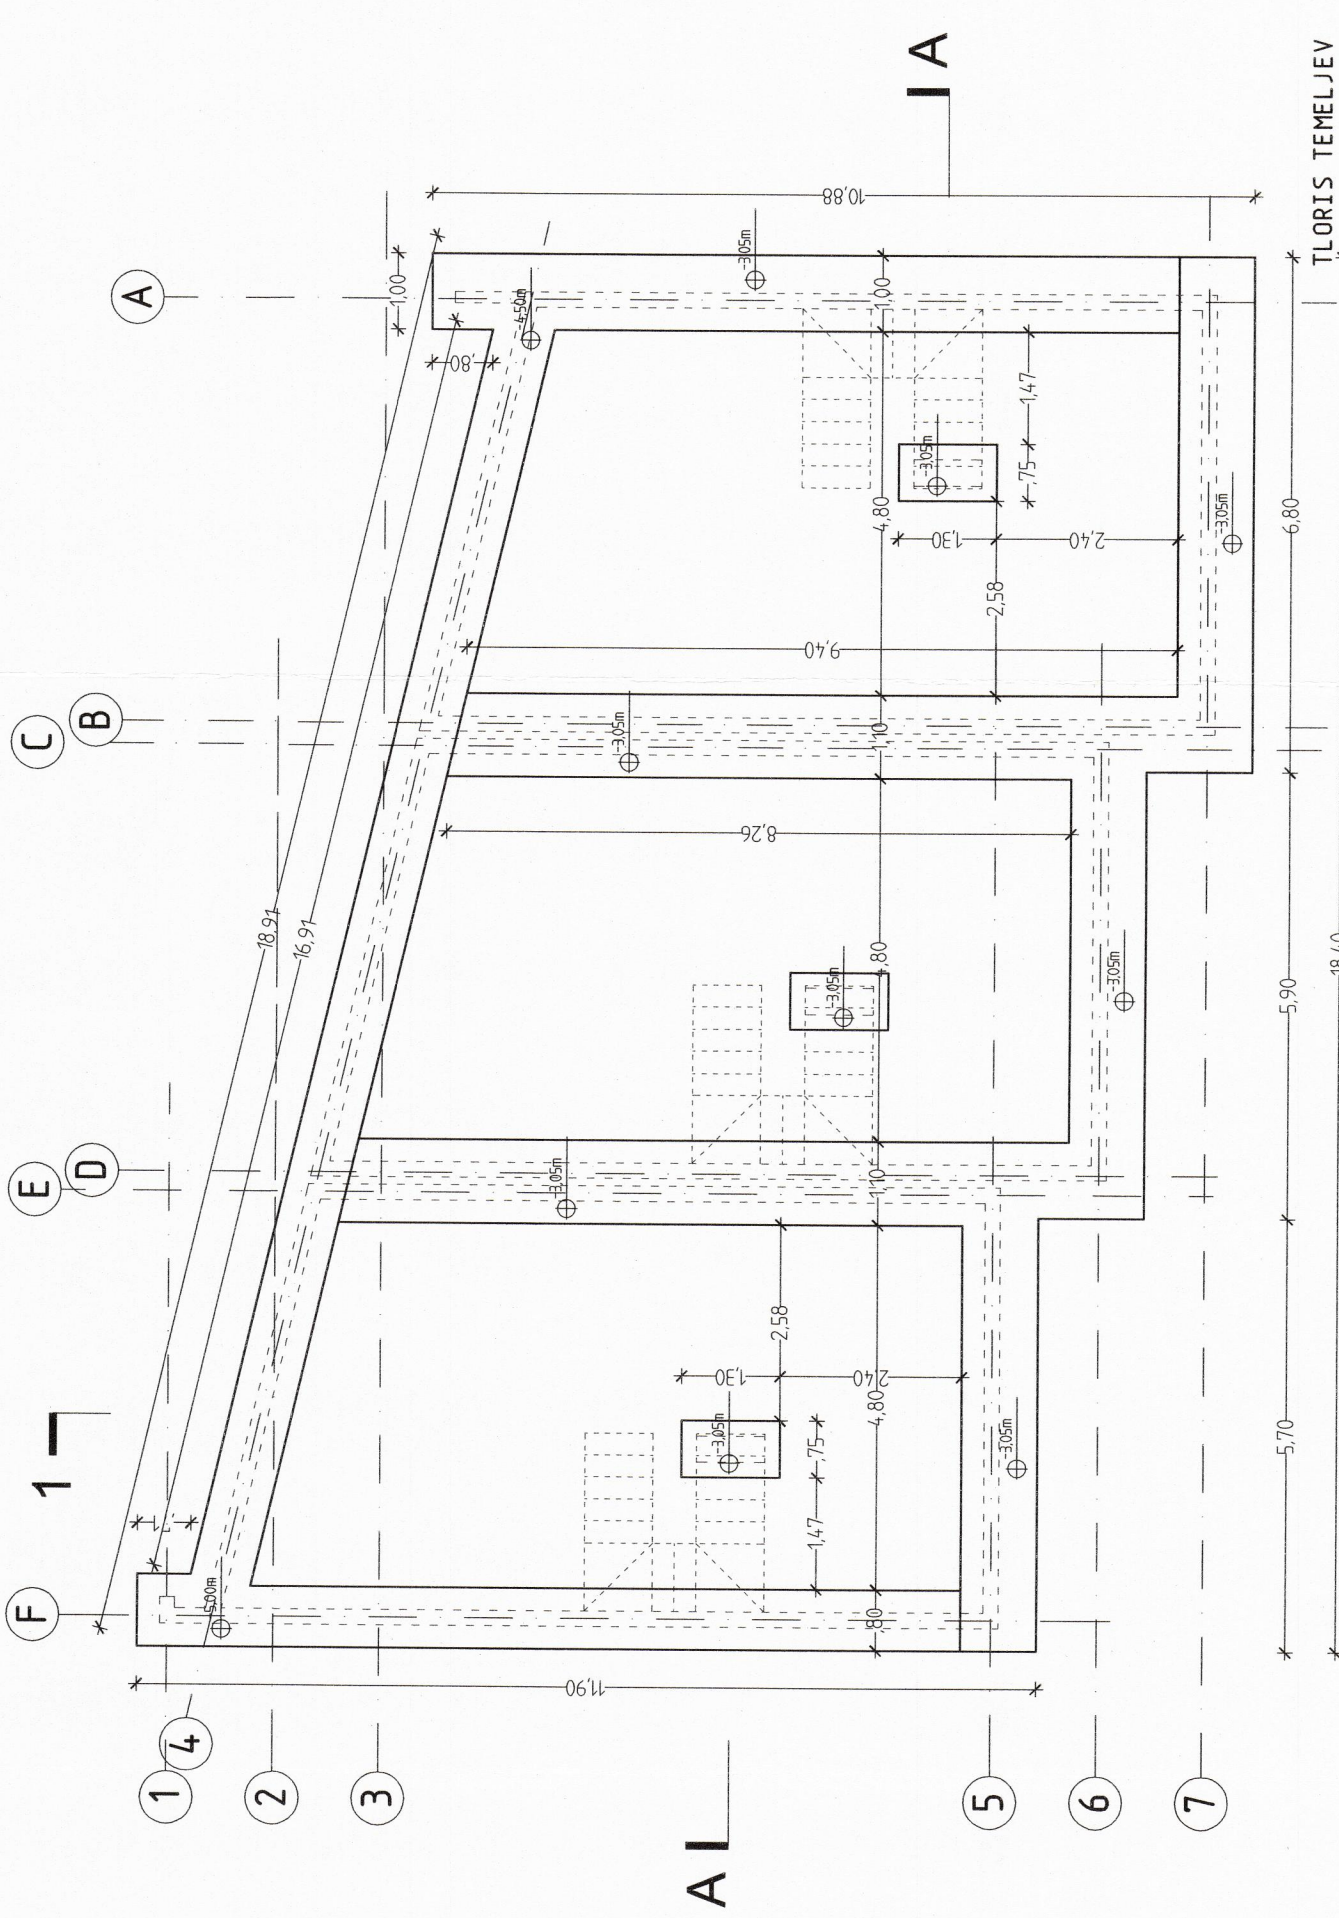


TLORIS TERELJEV


OPIS PROSTOROV

Table listing room descriptions (OPIS PROSTOROV) with columns for room name, floor, area, and other details.

LOKACIJA OBJEKTA

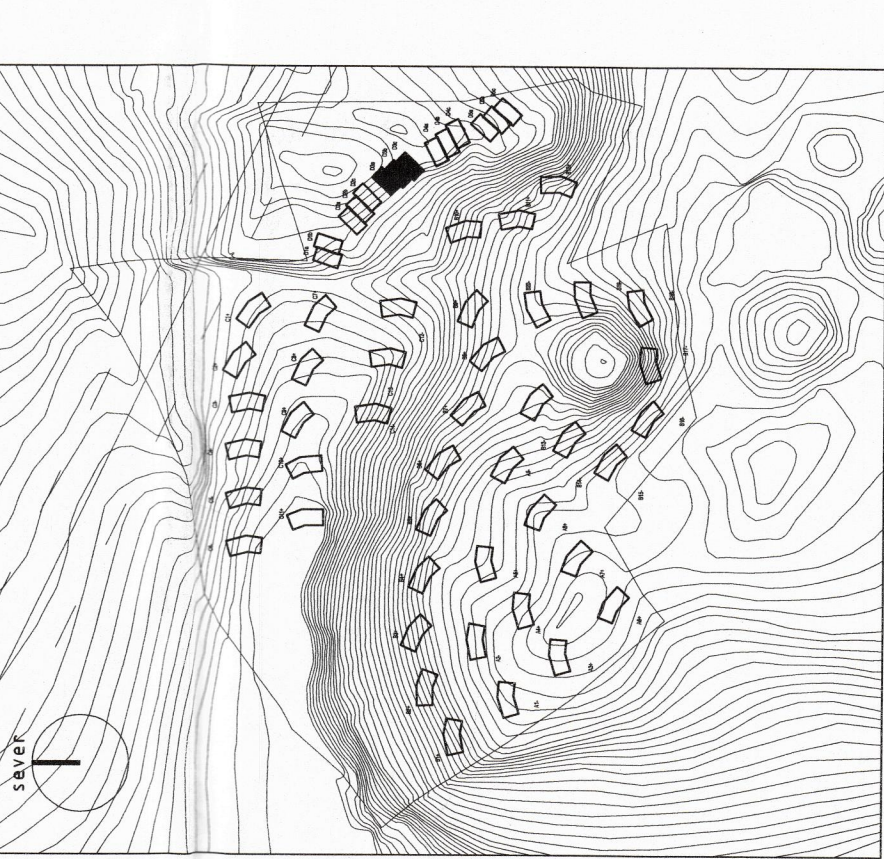

LEGENDA MATERIALOV

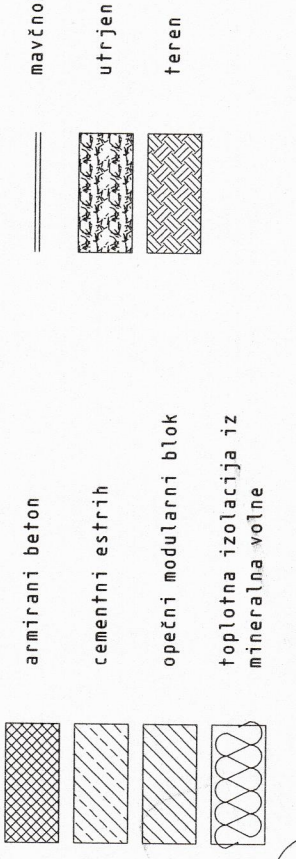

OPREME

OPREME V prilozi nejasnosti kontaktirati projektanta. Vse mere preveriti na kraju lokacije.

Project information table (OPREME) containing details about the client, architect, location, and dates.